


- LEGEND**
- EXISTING STRUCTURE
 - NEW BRICKWORK
 - NEW BLOCKWORK
 - NEW PARTITION WALLS

GENERAL NOTES - WORKSHOP G01
 WORKS TO BE COMPLETED TO "SHELL" ONLY.

- DOOR & WINDOW CODING**
- X X X X EXISTING OR NEW (E / N)
 - X X X X INTERNAL OR EXTERNAL (I / N)
 - X X X X FLOOR / LEVEL
 - X X X X DOOR / WINDOW NUMBER

N	ENTRANCE G02 UPDATED IN ACCORDANCE WITH DETAIL DRAWING, RWPS ADDED	RJM	08.07.08
M	ENTRANCE G02 REPLANNED	RJM	05.02.08
L	CONTRACT ISSUE REVISION IN ACCORDANCE WITH V.E. SAVING	RJM	21.01.08
K	REVISED PLANNING ISSUE, ENTRANCE G02 REPLANNED PLATFORM, LIFT OMITTED, ROOFLIGHT	RJM	29.11.07
J	OUTLINES REVISED, ROOMS REDESIGNATED		
I	W01 WEST AND NORTH WALL CONSTRUCTION MODIFIED IN ACCORDANCE WITH CONSERVATION OFFICERS REQUIREMENTS - PLANT ROOM WALL REVISED AS S E PROPOSALS	PW	04.10.07
H	ISSUE FOR TENDER	PW	08.08.07
G	ISSUE FOR PLANNING MINOR REVISIONS	BC	03.08.07
F	ISSUE FOR BILLING	RJM	27.07.07
E	BUILDING REGULATIONS ISSUE		26.06.07
D	TEXT UPDATED		29.05.07
C	DOOR TO OFFICE REVISED		17.05.07
B	ISSUED FOR STAGE E SCHEME/COST CHECK, NOTES & ROOM REFERENCES ADDED		10.05.07
A	FIRST ISSUE		

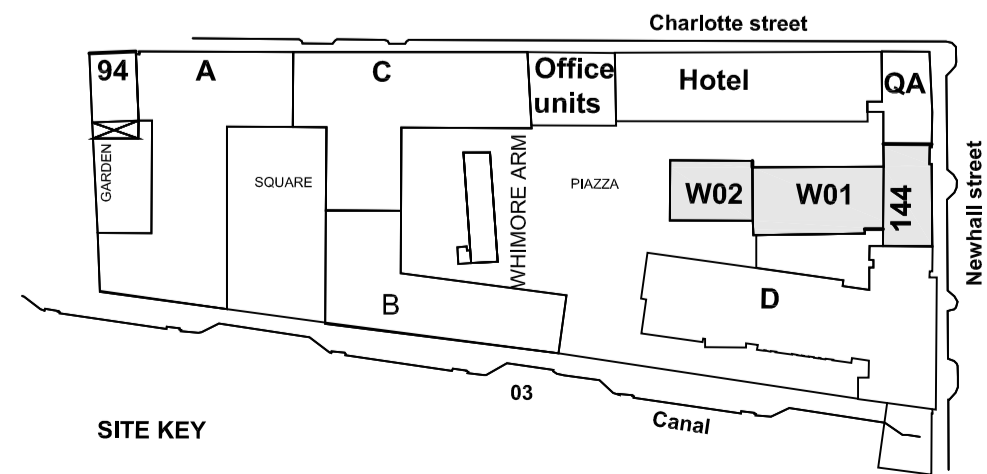


Associated Architects

19 Newhall Street
 Birmingham B3 3PJ


Email: mail@associated-architects.co.uk
 Website: www.associated-architects.co.uk

Tel +44 (0)121 233 6600
 Fax +44 (0)121 200 1964


2455AL(0)830 N 144 Newhall Street: 144, W01 & W02 Proposed GA Floor Plan
 RO St Bernards Limited
 Newhall Square
 1:100@A1/1:200@A3
 Limited Liability Partnership OC304503

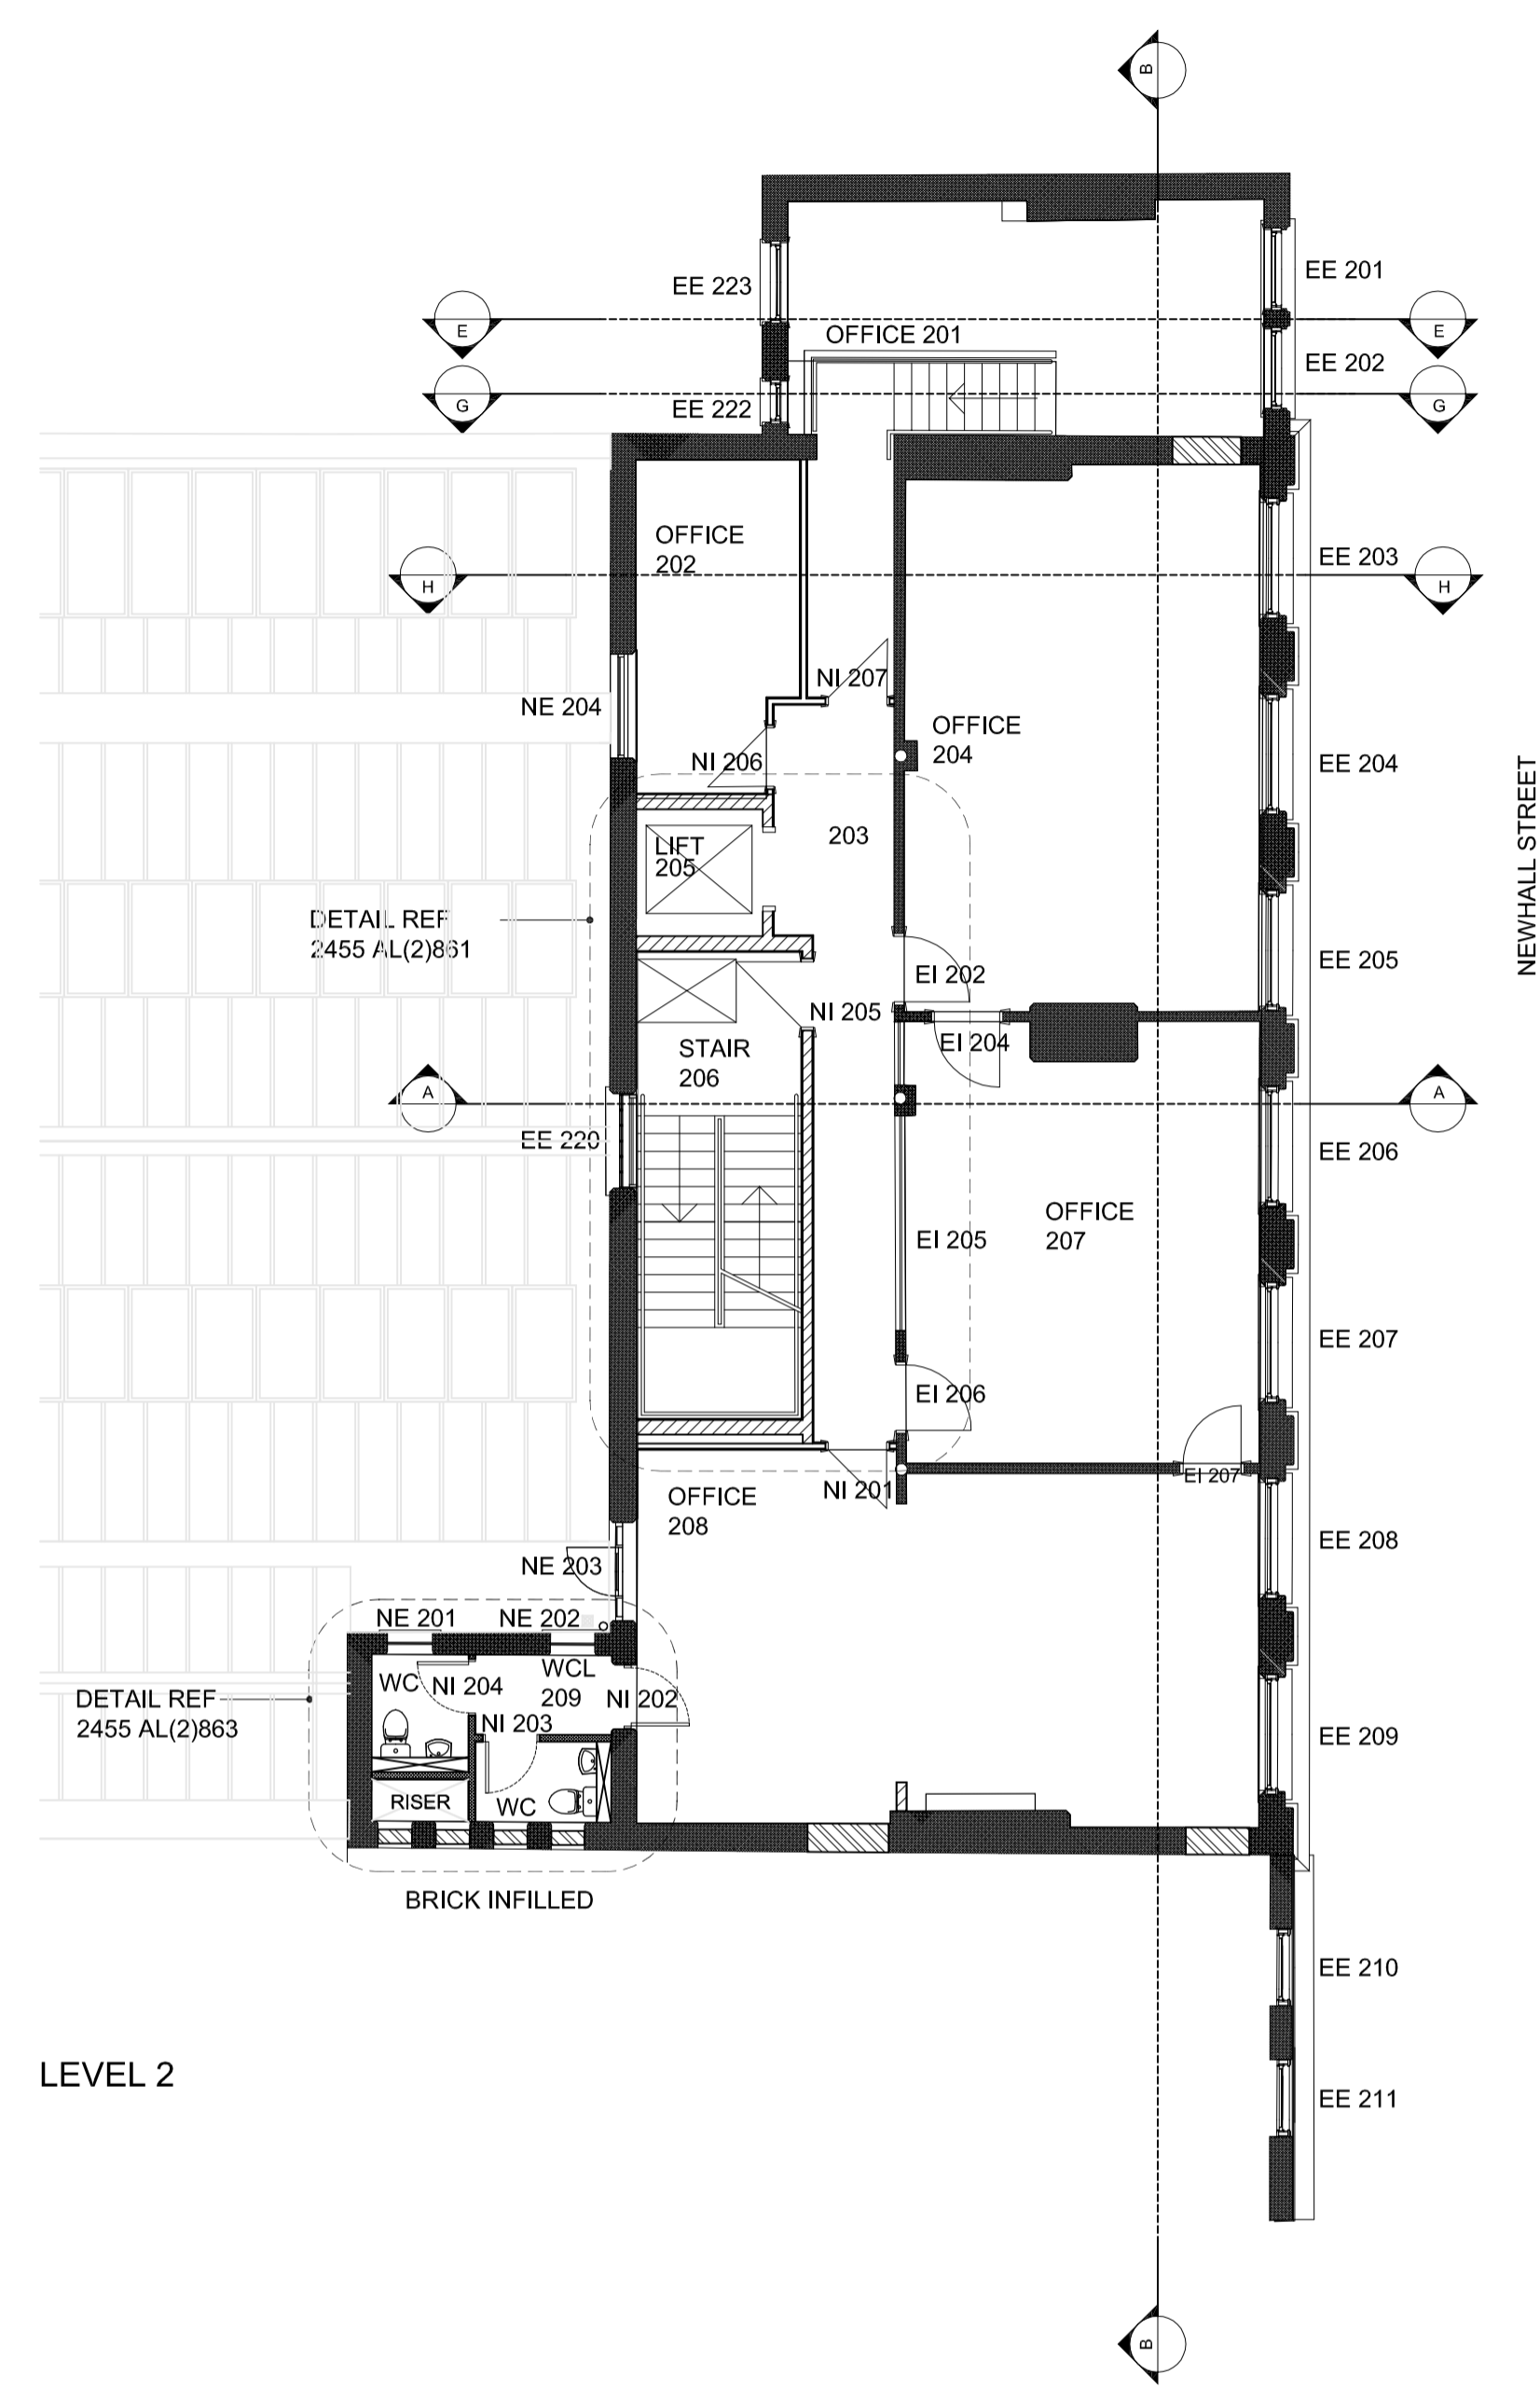




LEVEL 2

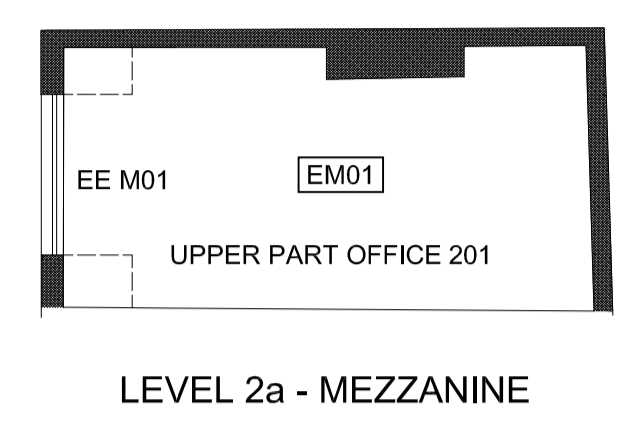

LEVEL 2a - MEZZANINE

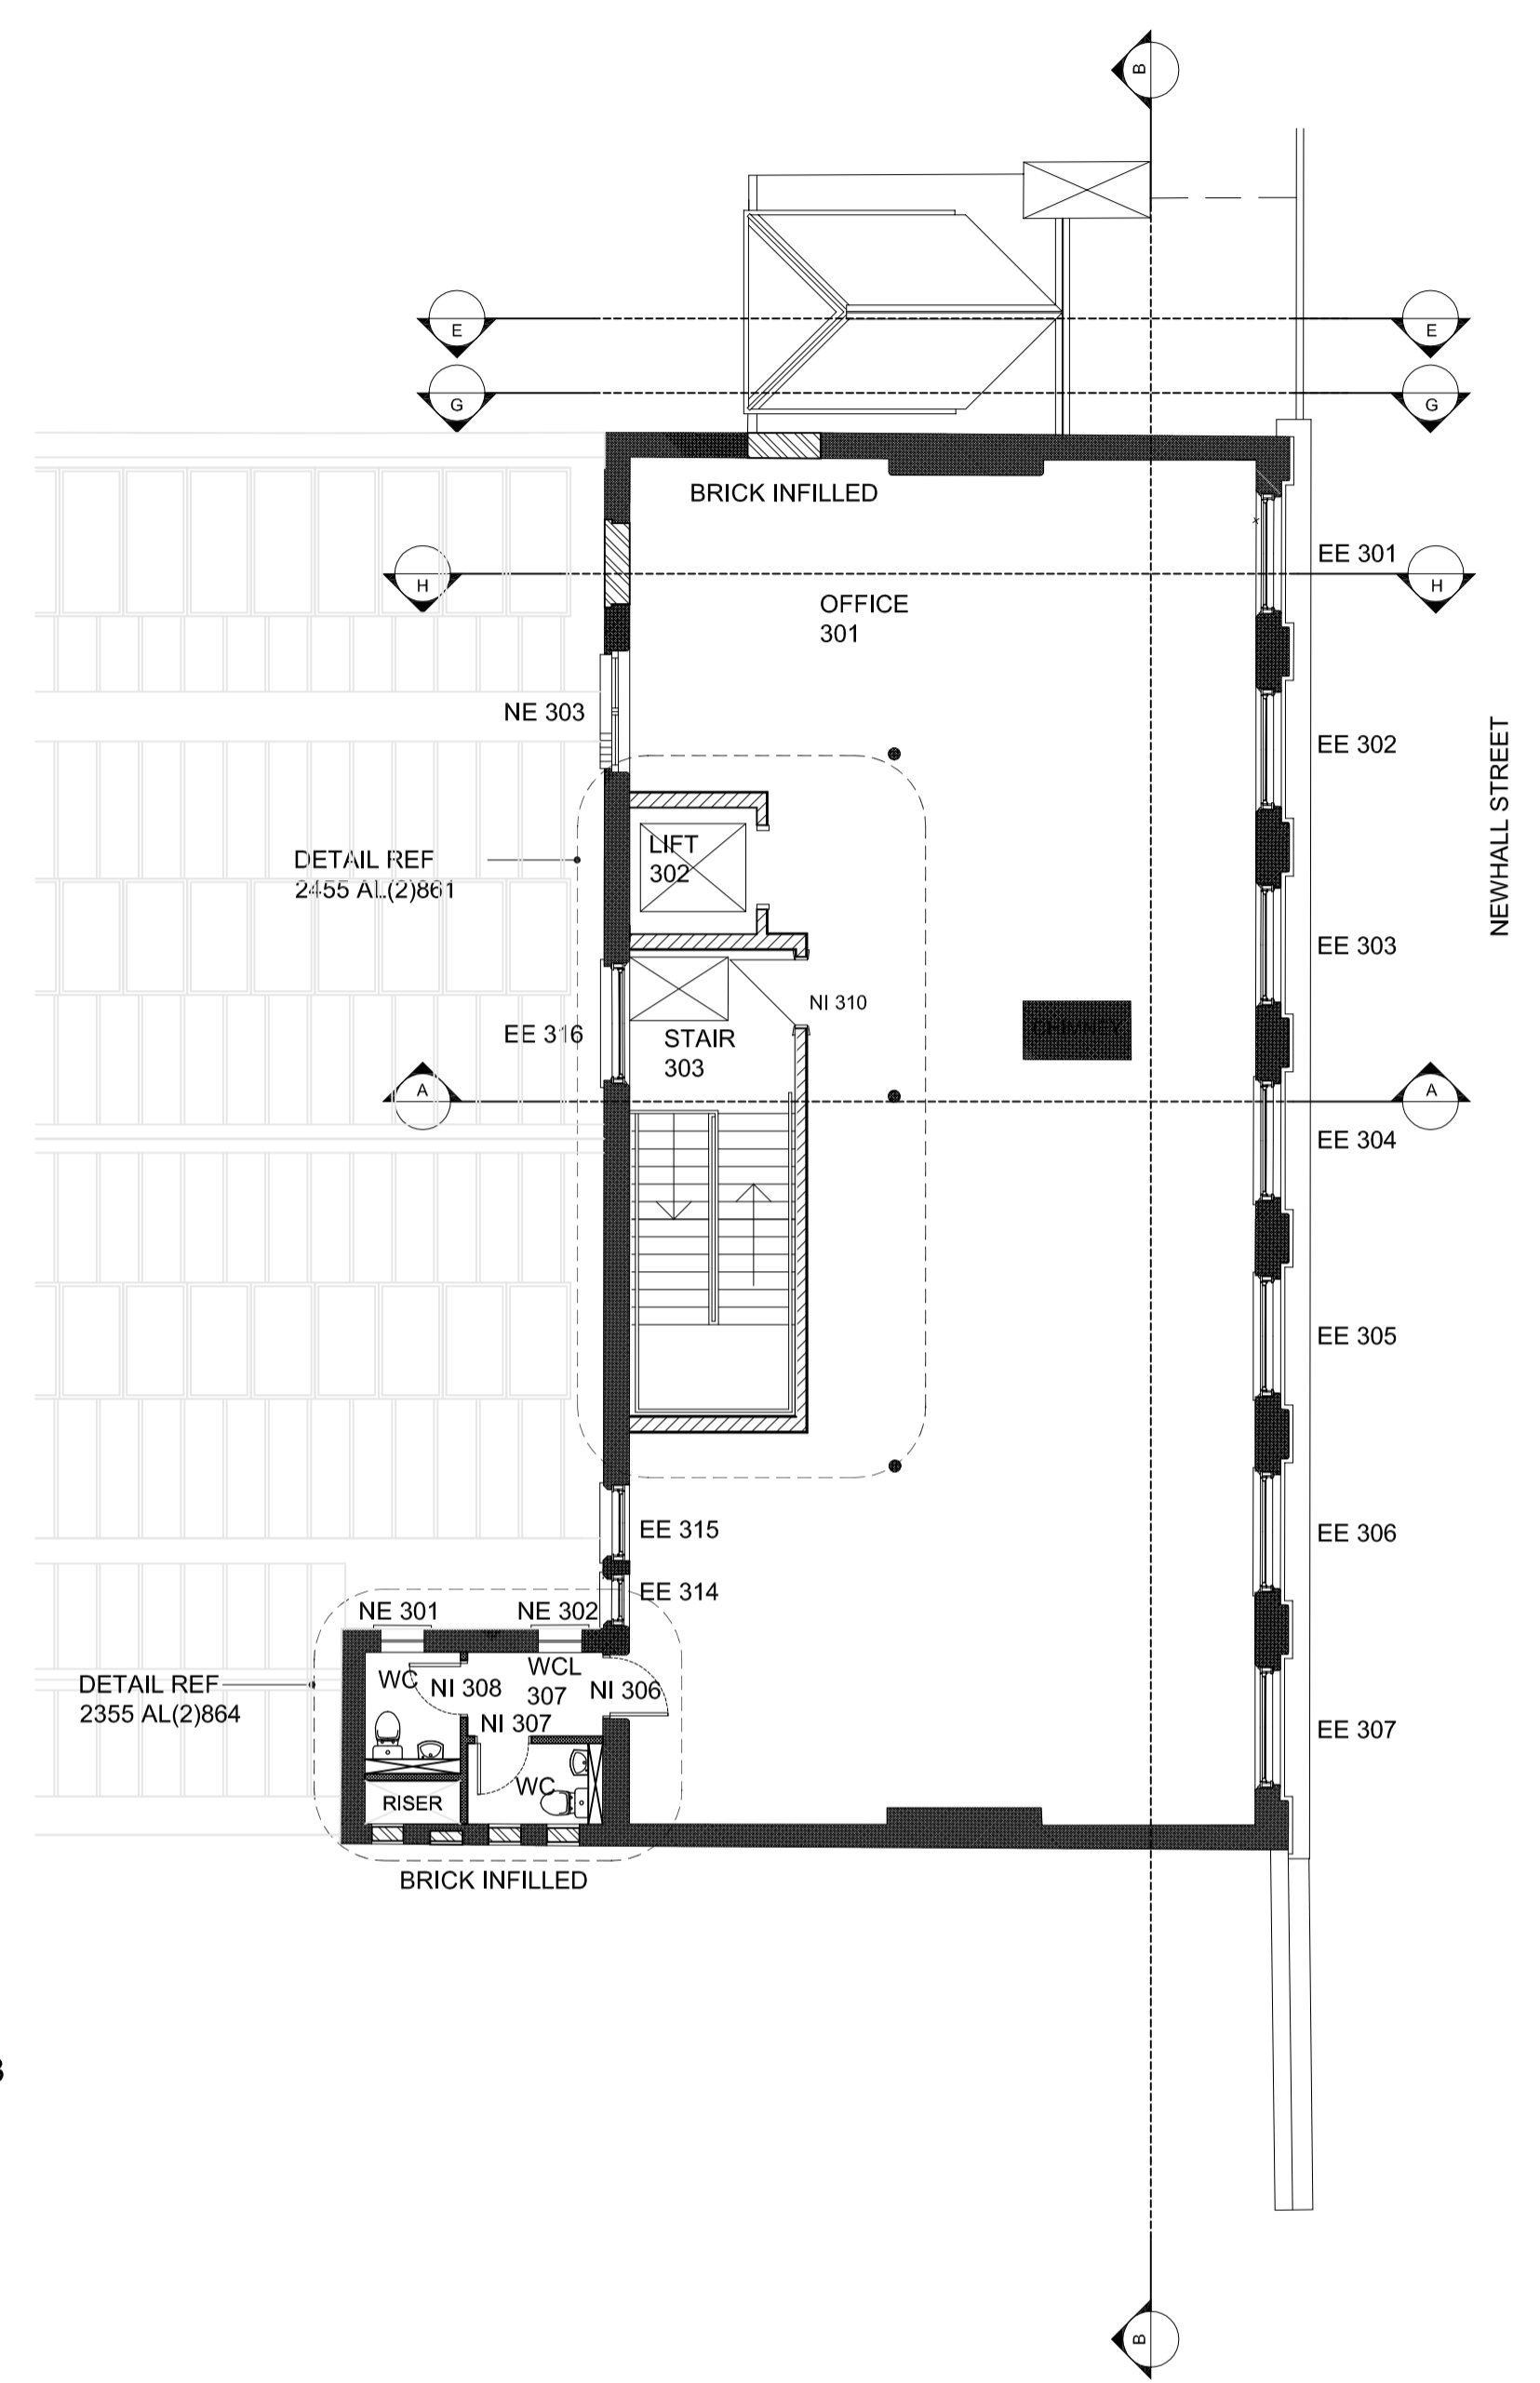

LEVEL 3

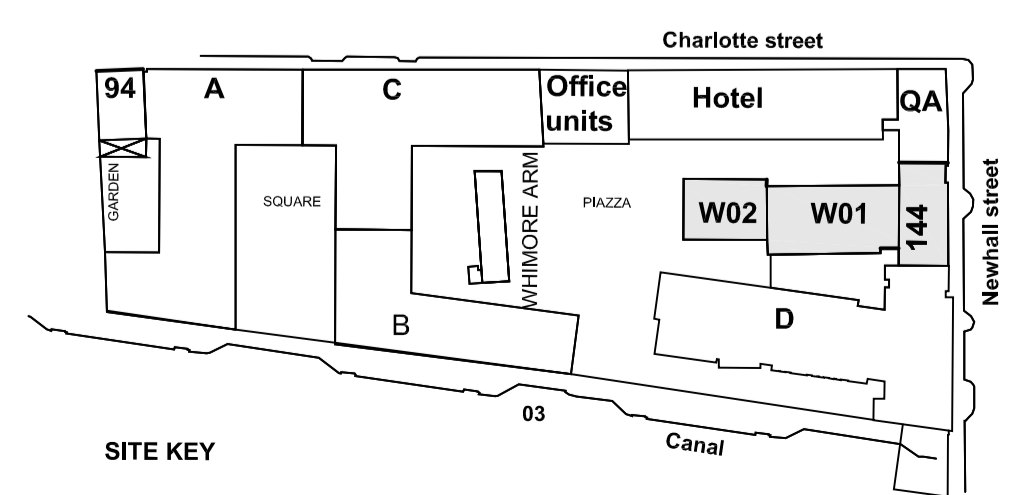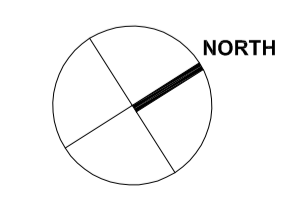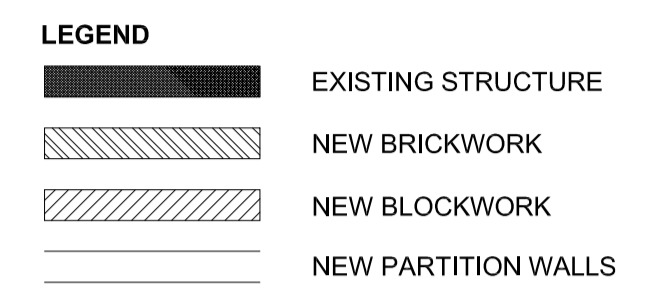

J	GENERAL UPDATES	RJM	05.02.08
I	CONTRACT ISSUE - REVISION IN ACCORDANCE WITH V.E SAVINGS	RJM	03.01.08
H	REVISED PLANNING ISSUE. SHOW APARTMENT OMITTED, ROOMS REDESIGNATED	RJM	29.11.07
G	ISSUE FOR TENDER	PW	08.08.07
F	ISSUE FOR PLANNING MINOR REVISIONS	BC	03.08.07
E	PART ROOF PLAN TRANSFERRED. ISSUE FOR BILLING	RJM	27.07.07
D	BUILDING REGULATIONS ISSUE		26.06.07
B	ANNEX STAIR ROTATED, TEA POINTS ADDED		29.05.07
A	ISSUED FOR STAGE E SCHEME/COST CHECK-AMENDMENTS TO LAYOUT.		17.05.07
X	First Issue		10.05.07

Associated Architects
 19 Newhall Street
 Birmingham B3 3PJ
 Tel +44 (0)121 233 6600
 Fax +44 (0)121 200 1564
 Email mail@associated-architects.co.uk
 Website www.associated-architects.co.uk

2455AL(0)831 J 144 Newhall Street: 144, Proposed GA Upper Floor Plans
 RO St Bernards Limited
 Newhall Square
 1:100@A1/1:200@A3
 Limited Liability Partnership OC304503